



TERRACE LEVEL PLAN

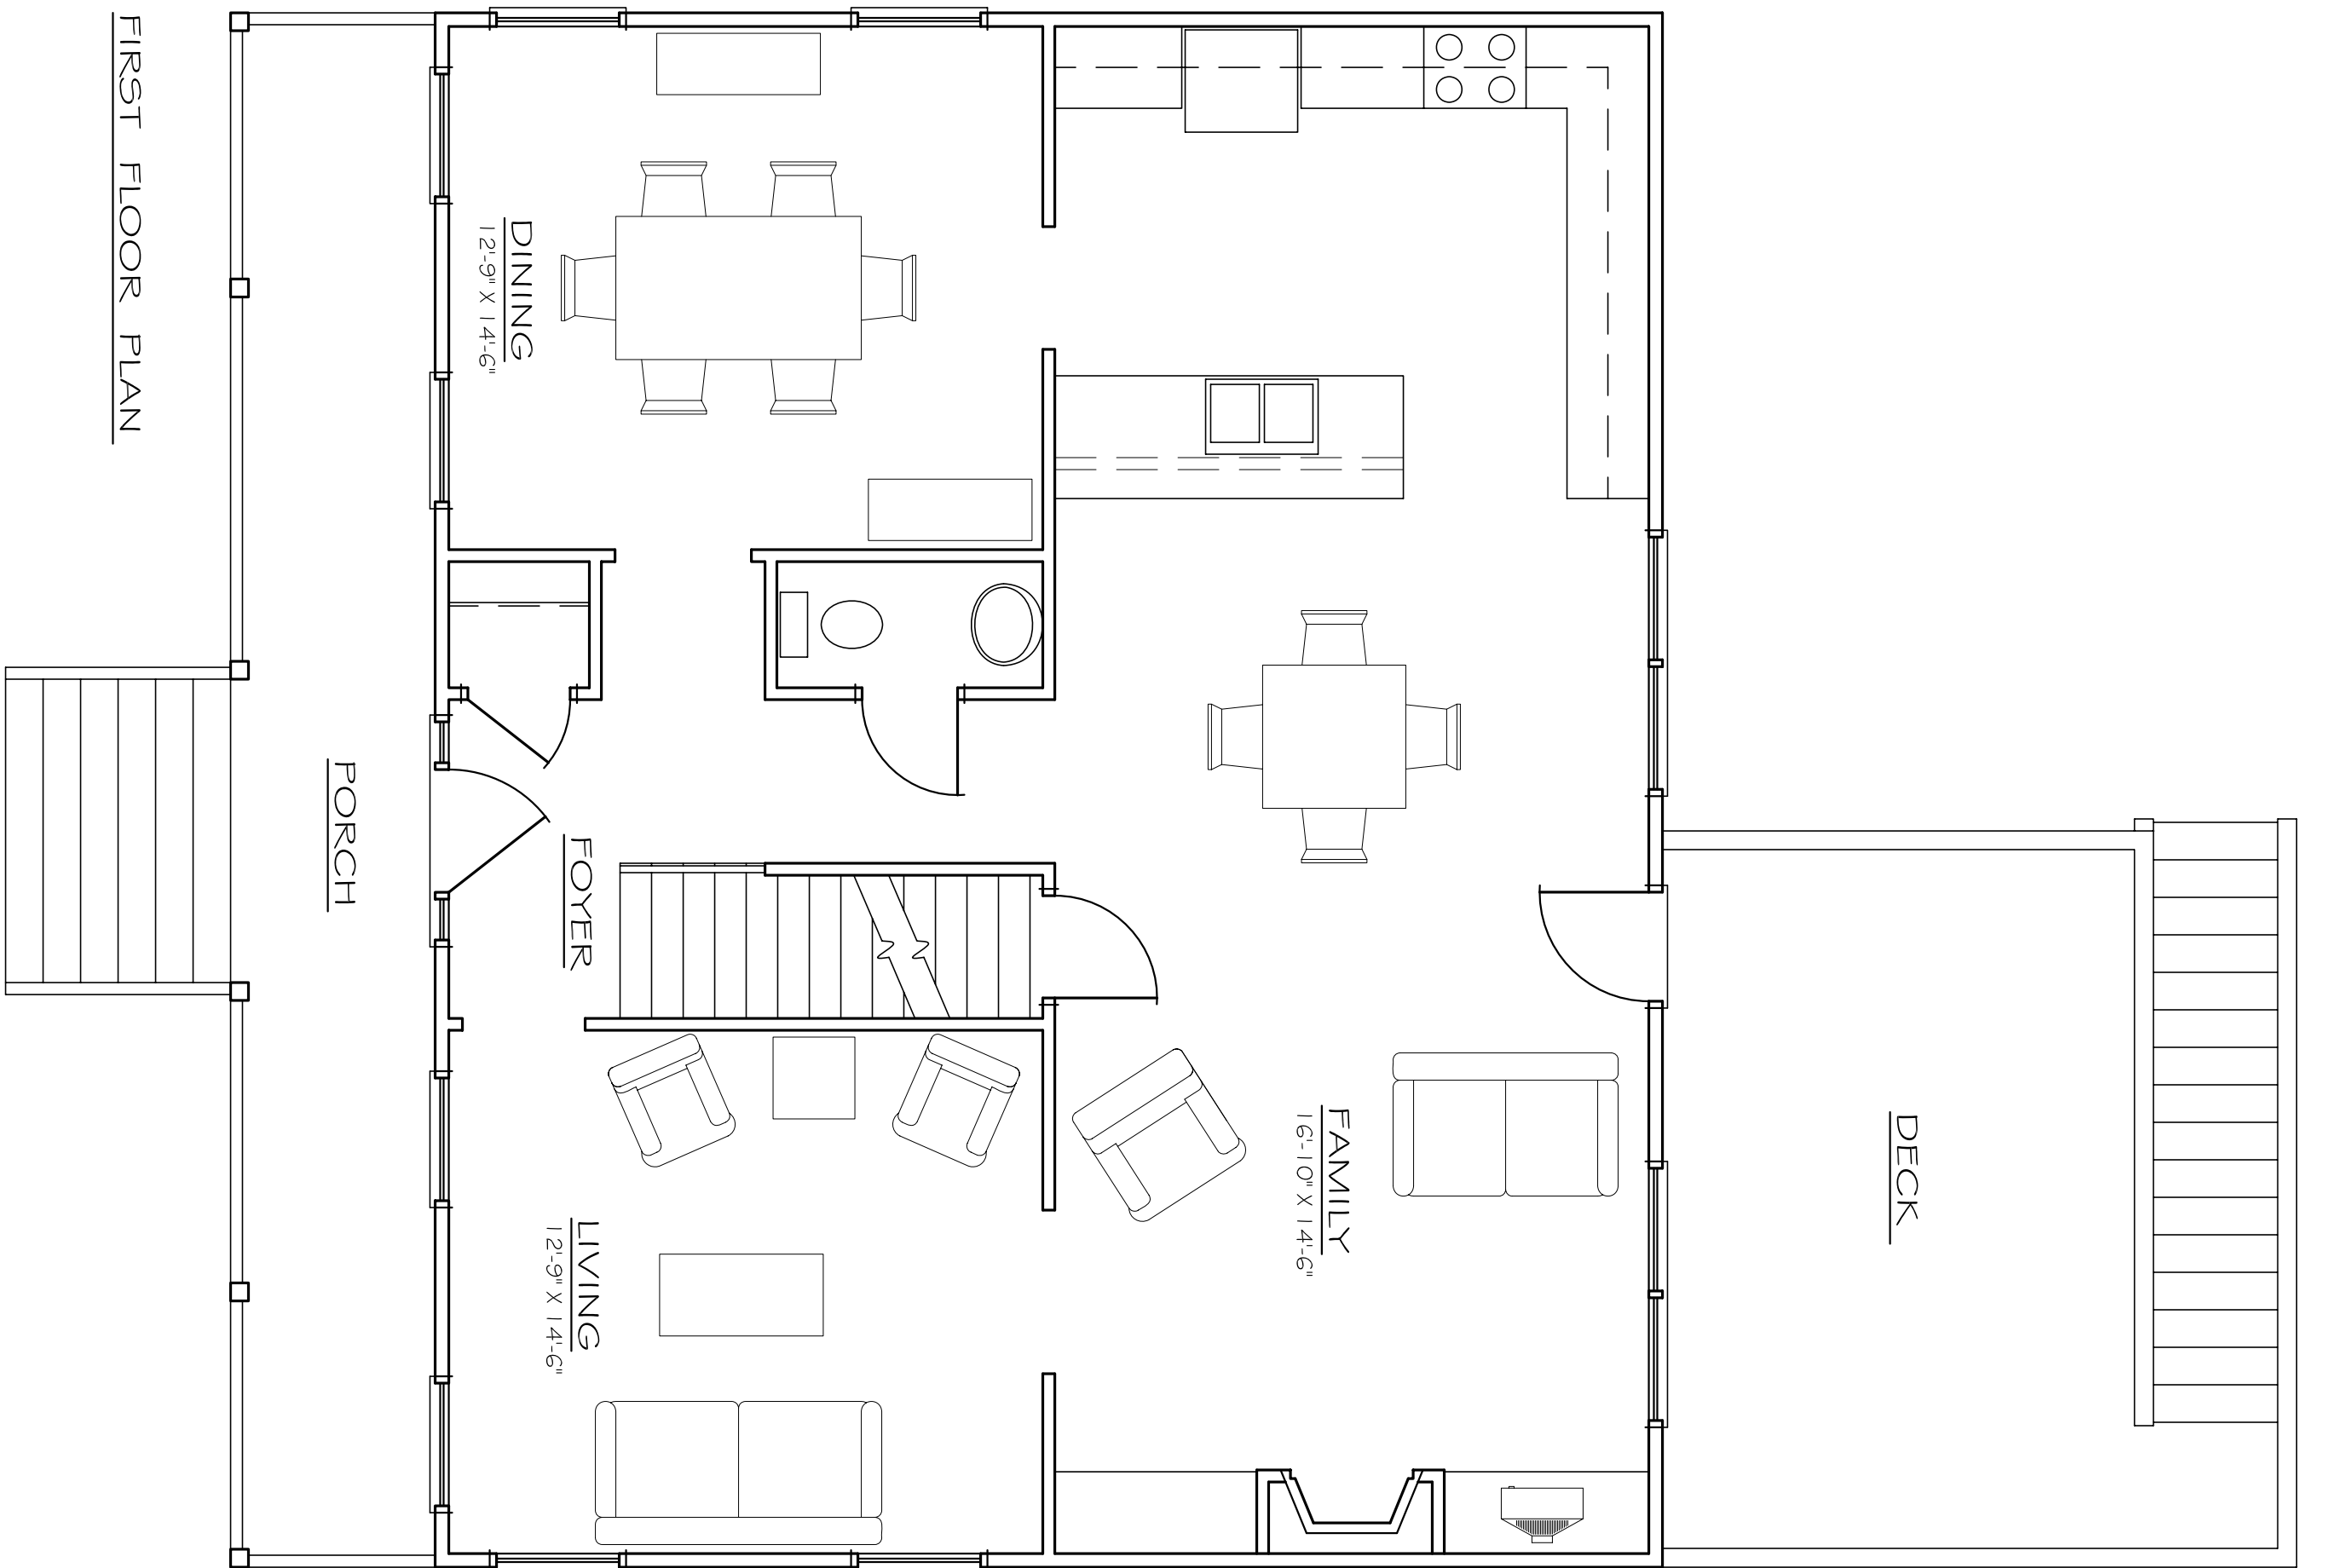

FIRST FLOOR PLAN

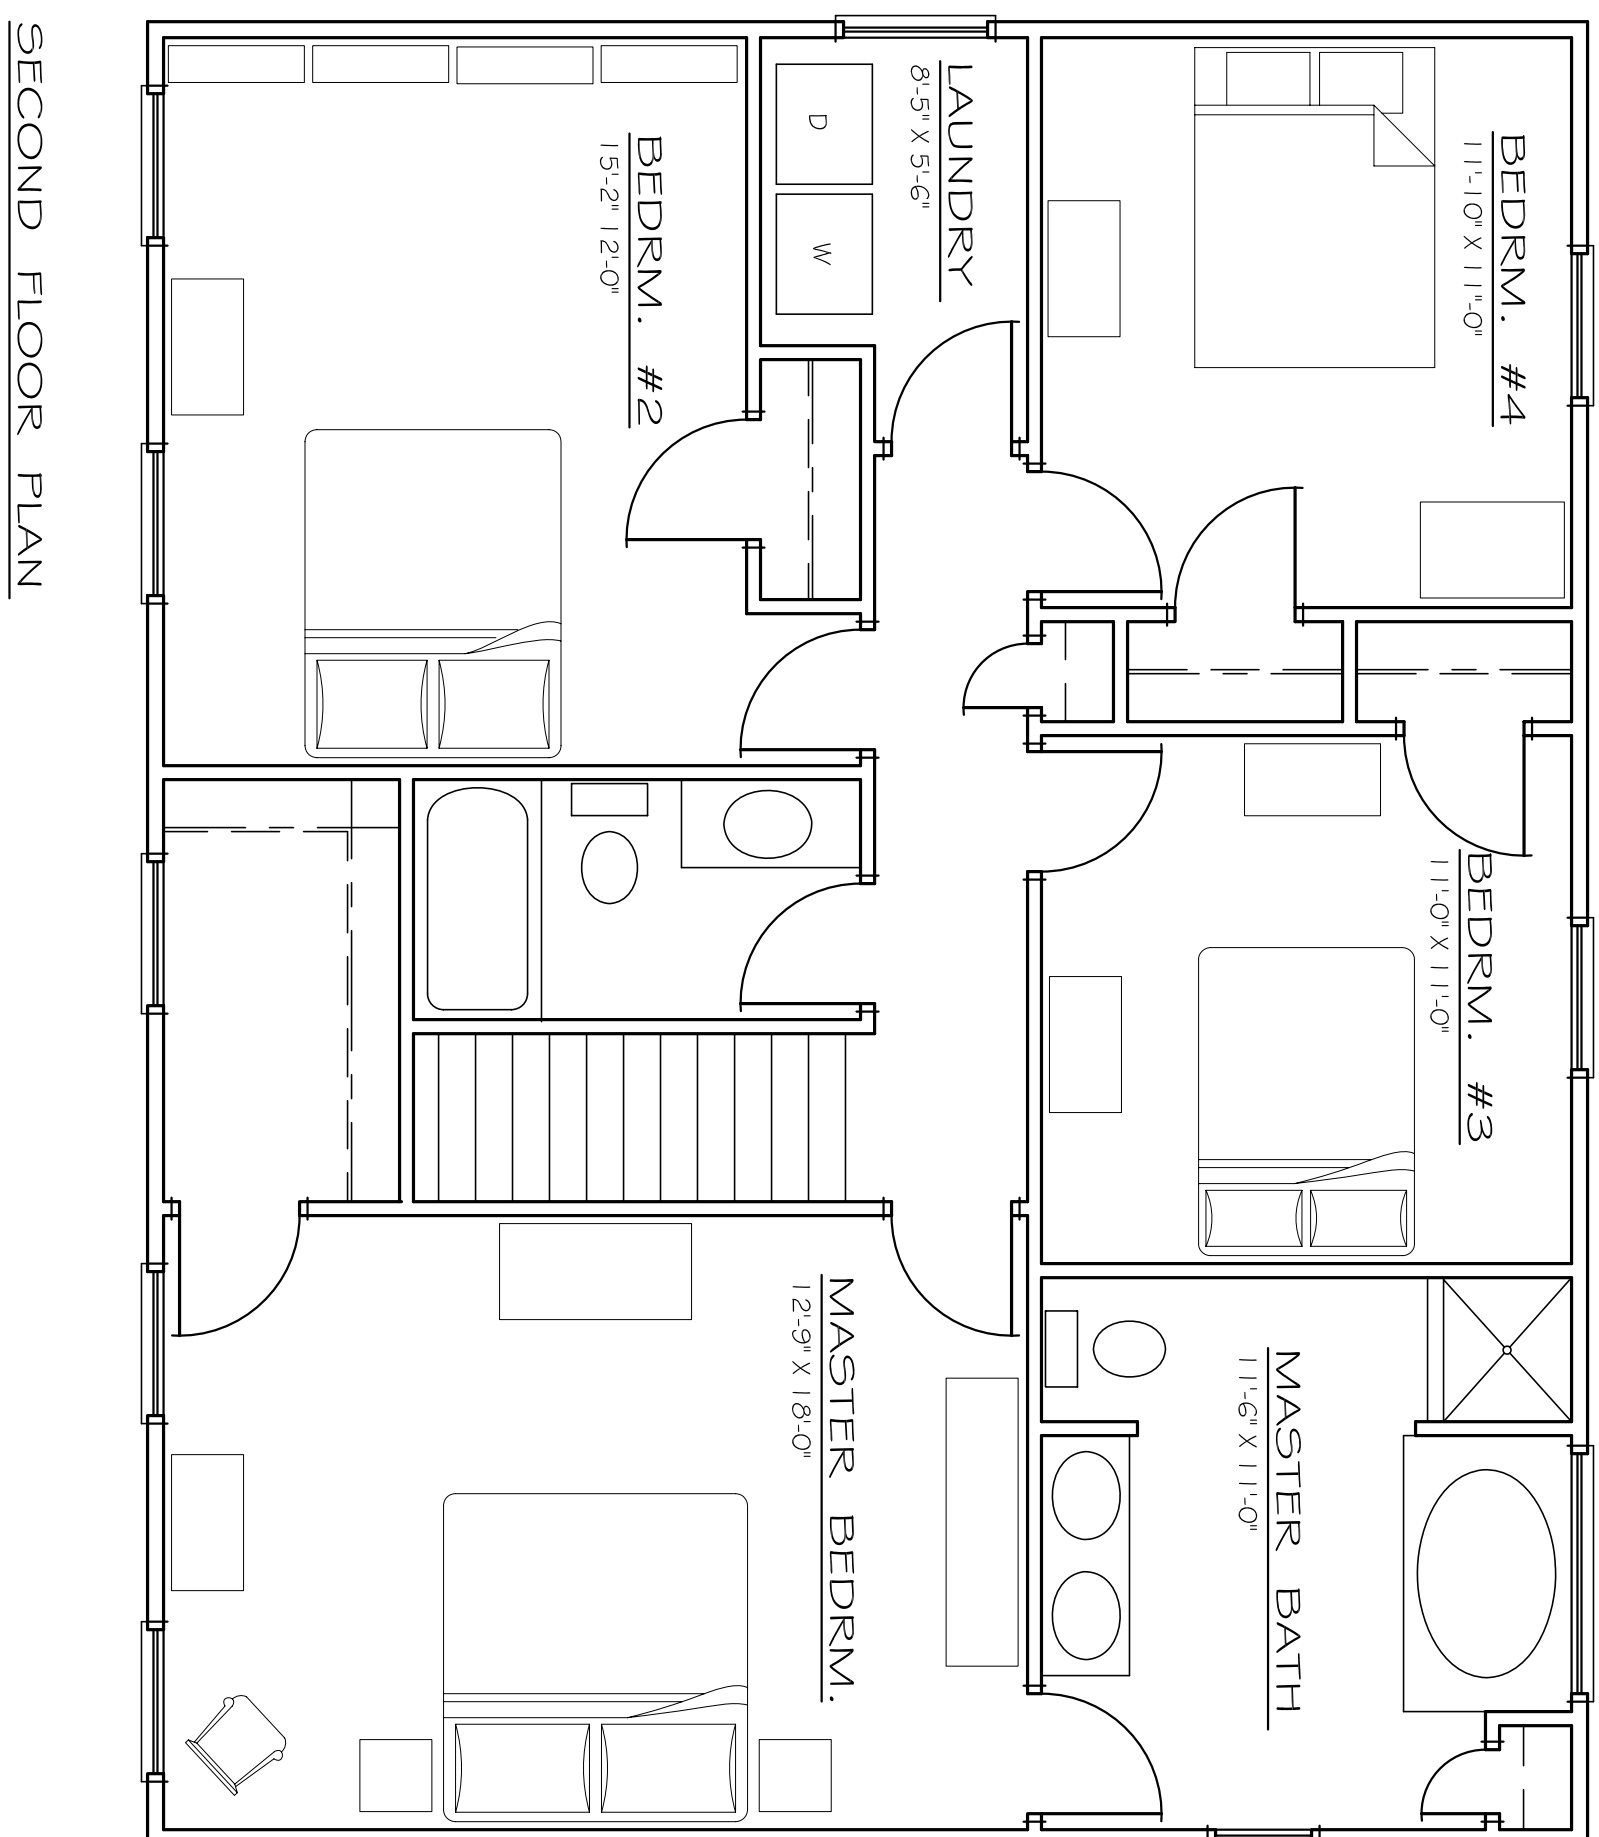

SECOND FLOOR PLAN

PROGRESS PRINTS
NOT FOR CONSTRUCTION USE

RESIDENCE FOR
VIRTUAL CLIENT
BUTCH DUKE RENOVATION
CHARLOTTESVILLE VIRGINIA

THE GAINES GROUP, PLC.
RESIDENTIAL & COMMERCIAL ARCHITECTURE

SCHEMATIC DESIGN

REVISIONS

NO.	DATE	DESCRIPTION

JOB NO.:
XXX
DATE: 1/22/09
DRAWN: CEH

A1